



KiMuKa^{19.}

M. Bajto, A. Čubelić,
S. Frakin, N. Herr

Projekt: Škola za cestovni promet



III.god. Bs: Krajobrazna arhitektura
Agronomski Fakultet Zagreb

Mentori: izv.prof. art. Stanko Stergaršek, d.i.a.
doc.dr.sc. Iva Rechner Dika
Aneta Mudronja Pletenac, d.i.a.



SADRŽAJ

1. Katastarska podloga obuhvata (1:500)
2. Valorizacija postojeće vegetacije
3. Tlocrt oblikovne osnove
4. Tlocrt krajobraznog uređenja
5. Presjeci
6. Osnovne mjere tlocrta
7. Detalji
 - Detalj 1 Stepenice
 - Detalj 2 Teren u nagibu
 - Detalj 3 Klupa
 - Detalj 4 Tribine
 - Detalj 5 "Poluotok"
 - Detalj 6 Street Workout
 - Detalj 7 Otok
8. Vizualizacije

KATASTARSKA PODLOGA OBUHVATA M 1:500

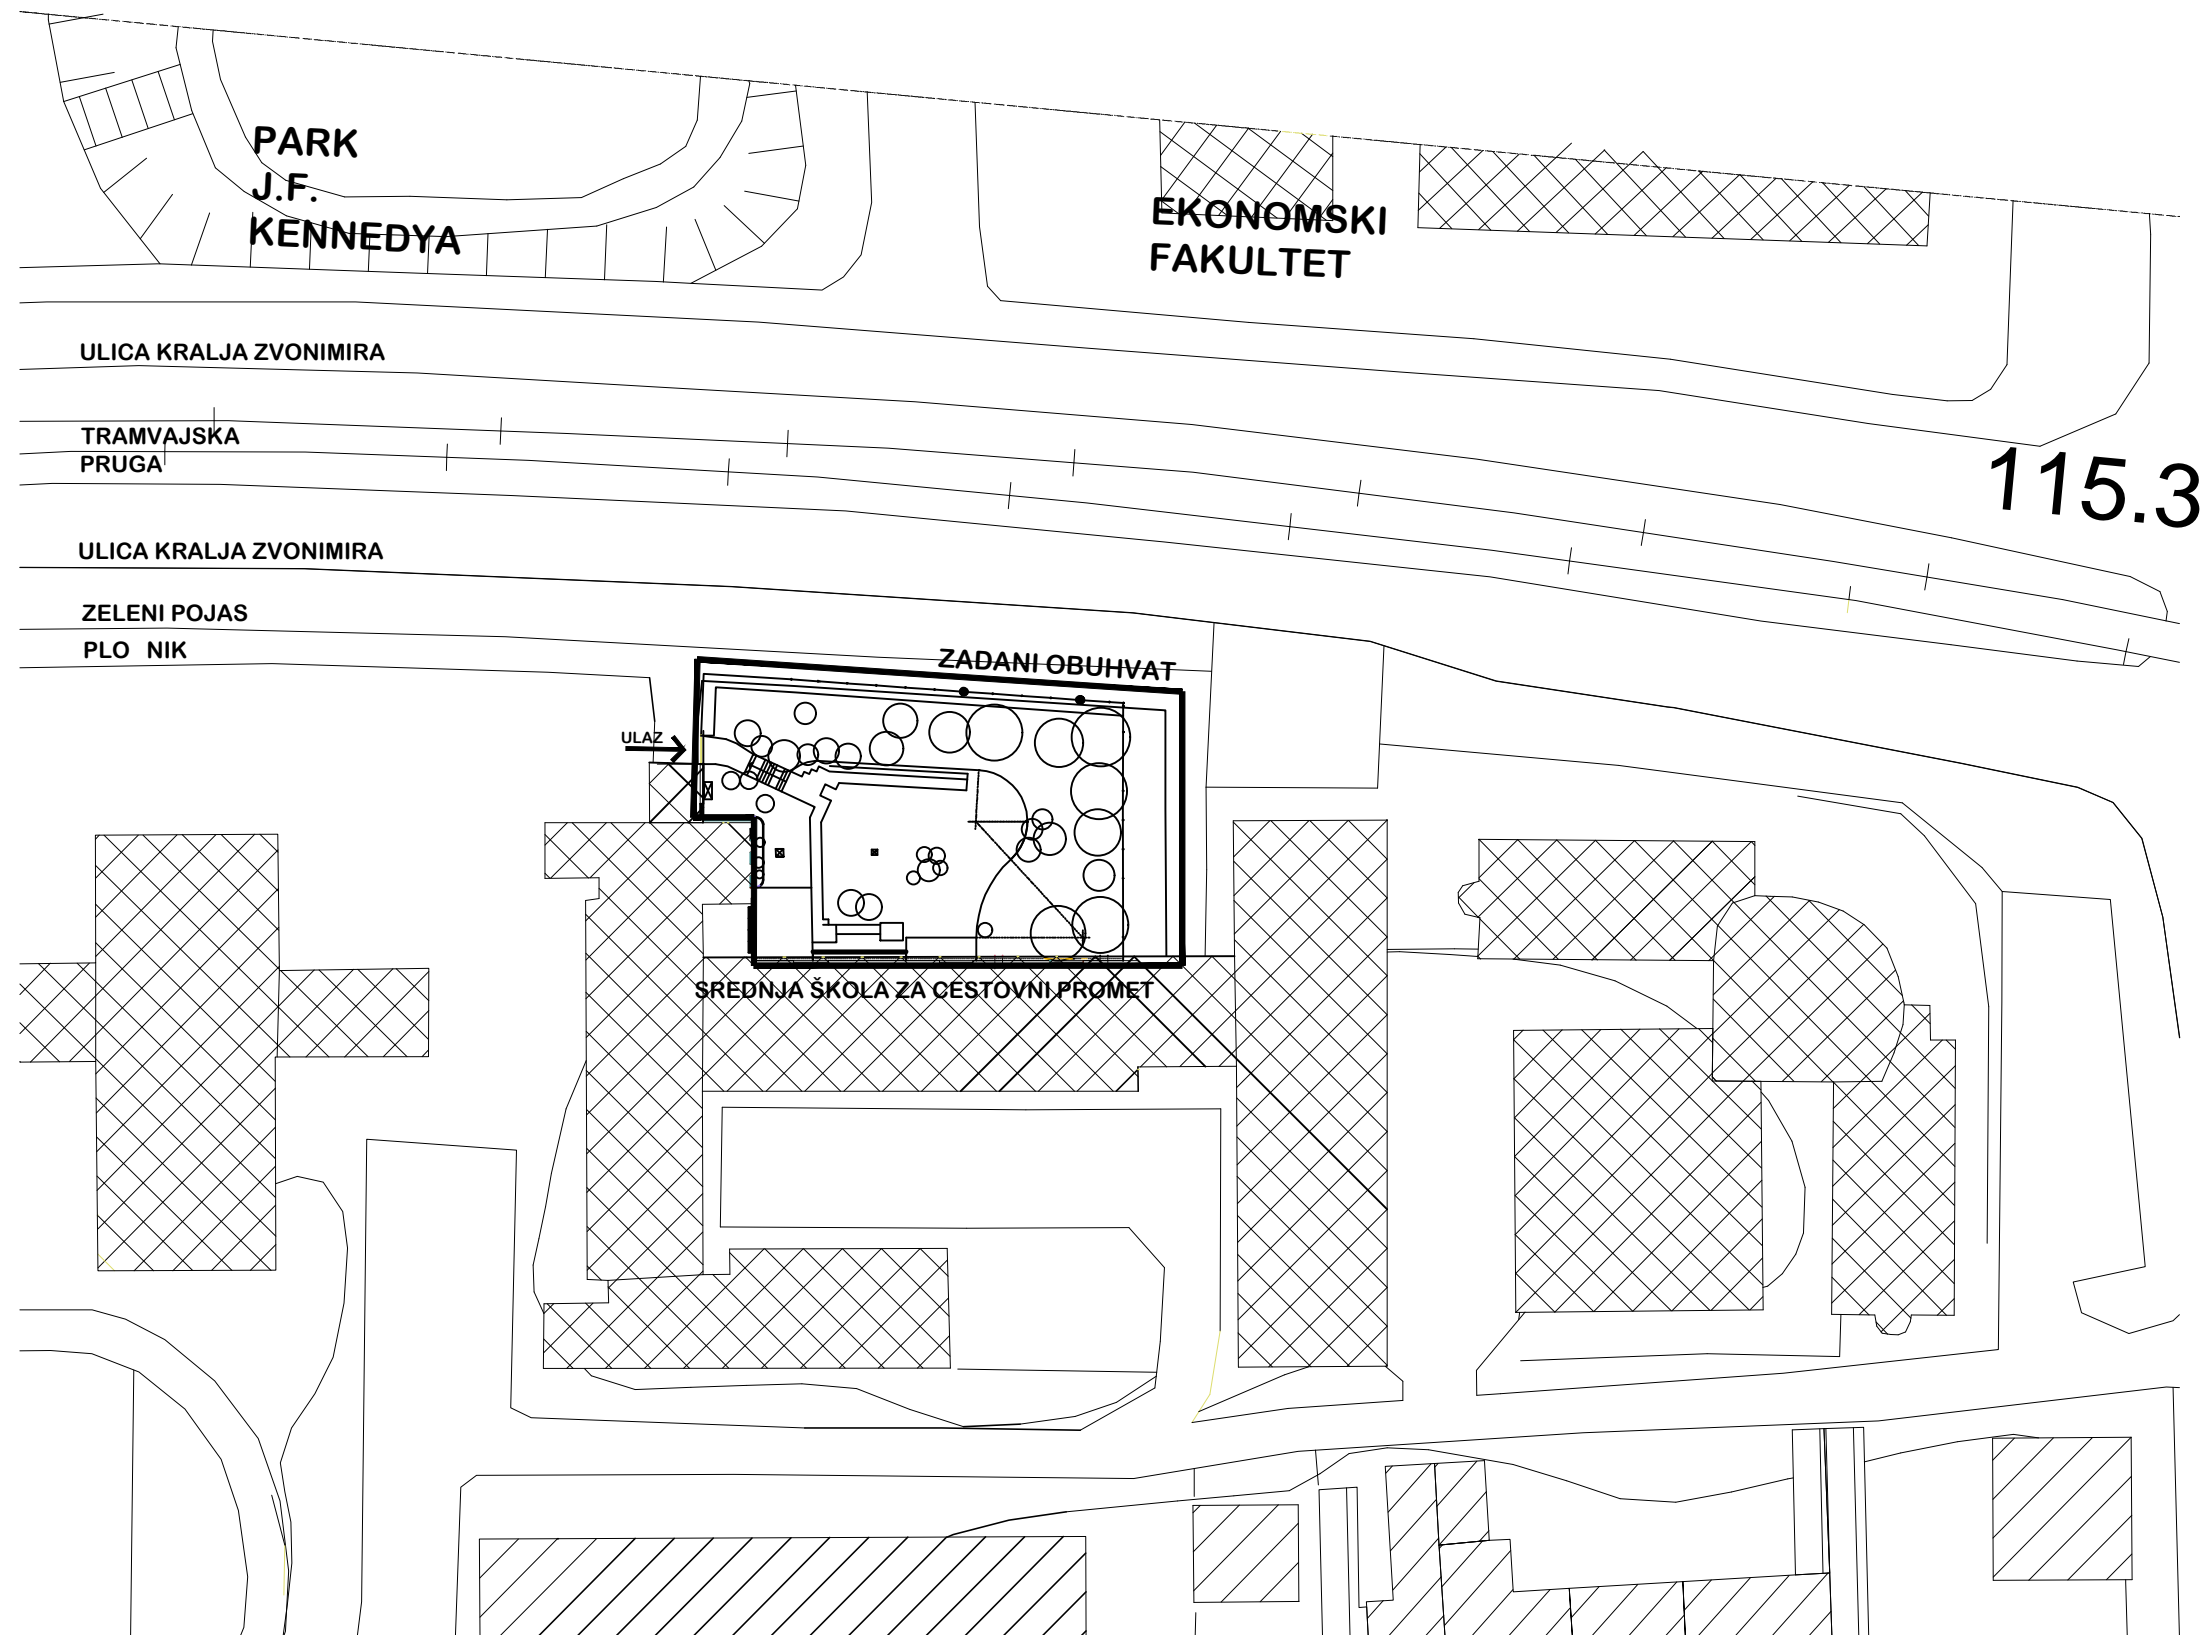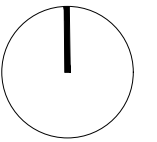


VALORIZACIJA POSTOJEĆE VEGETACIJE

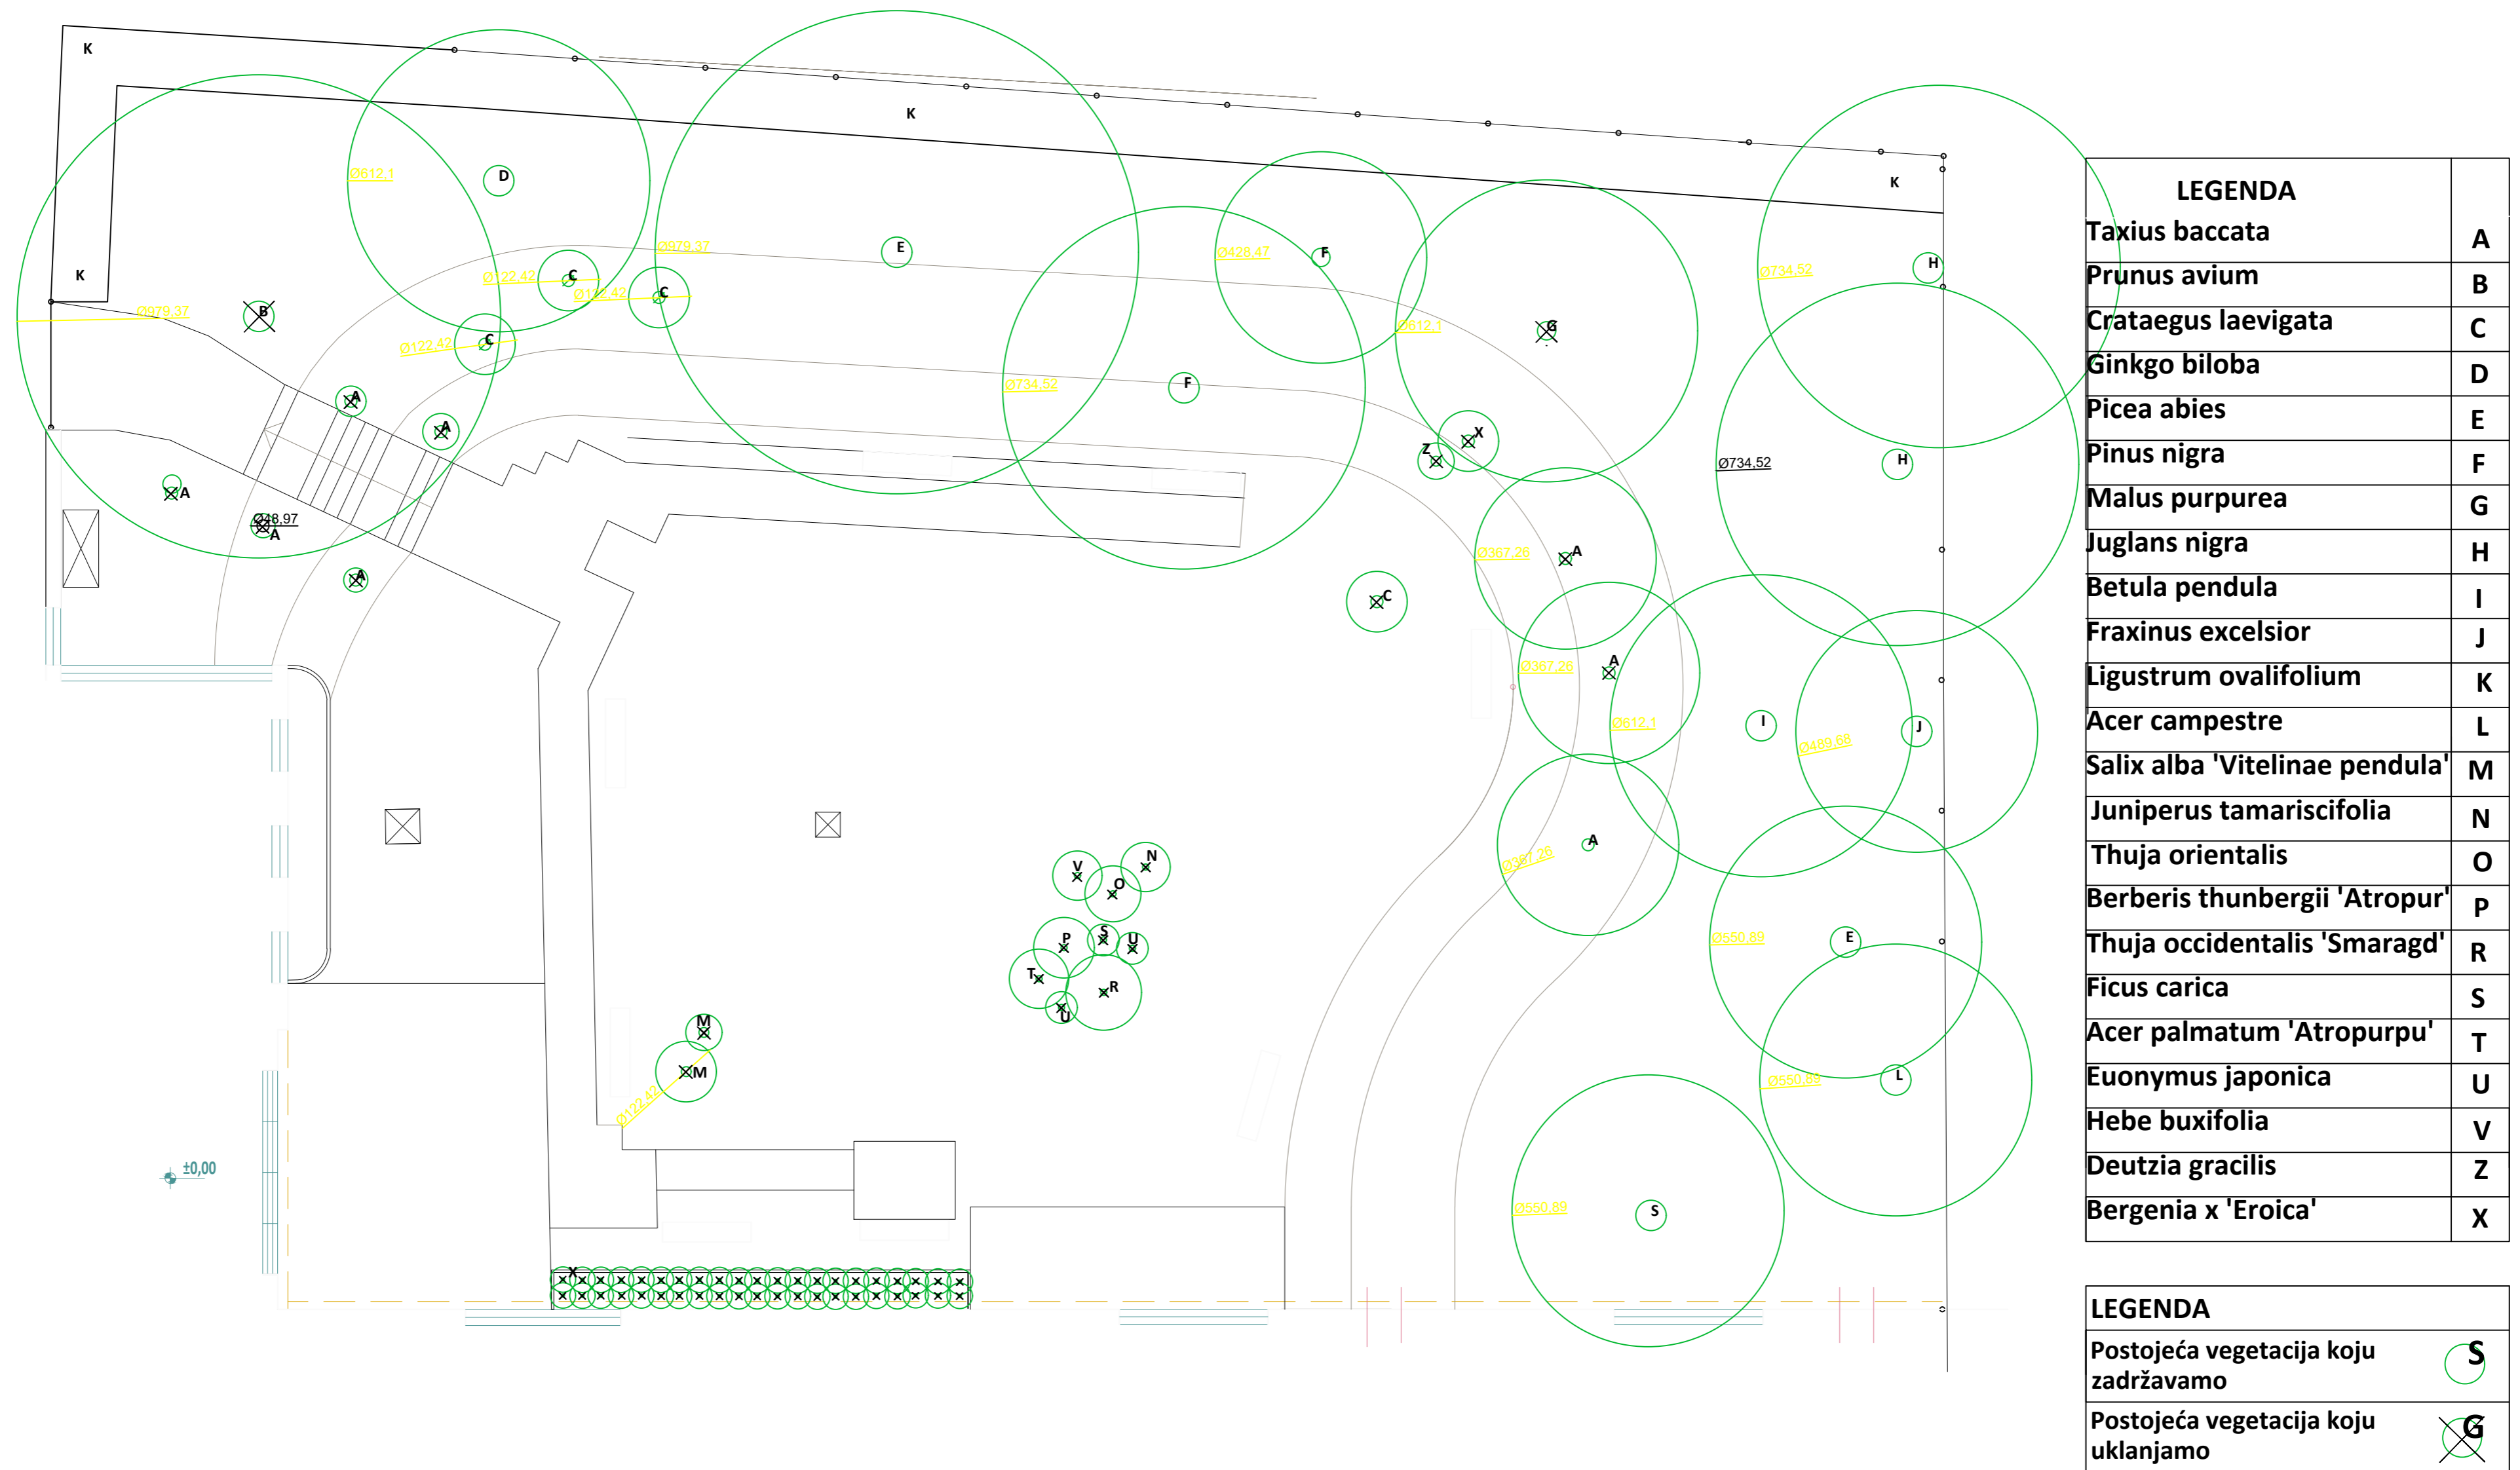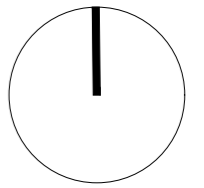



TLOCRT OBLIKOVNE OSNOVE


MJ 1:100

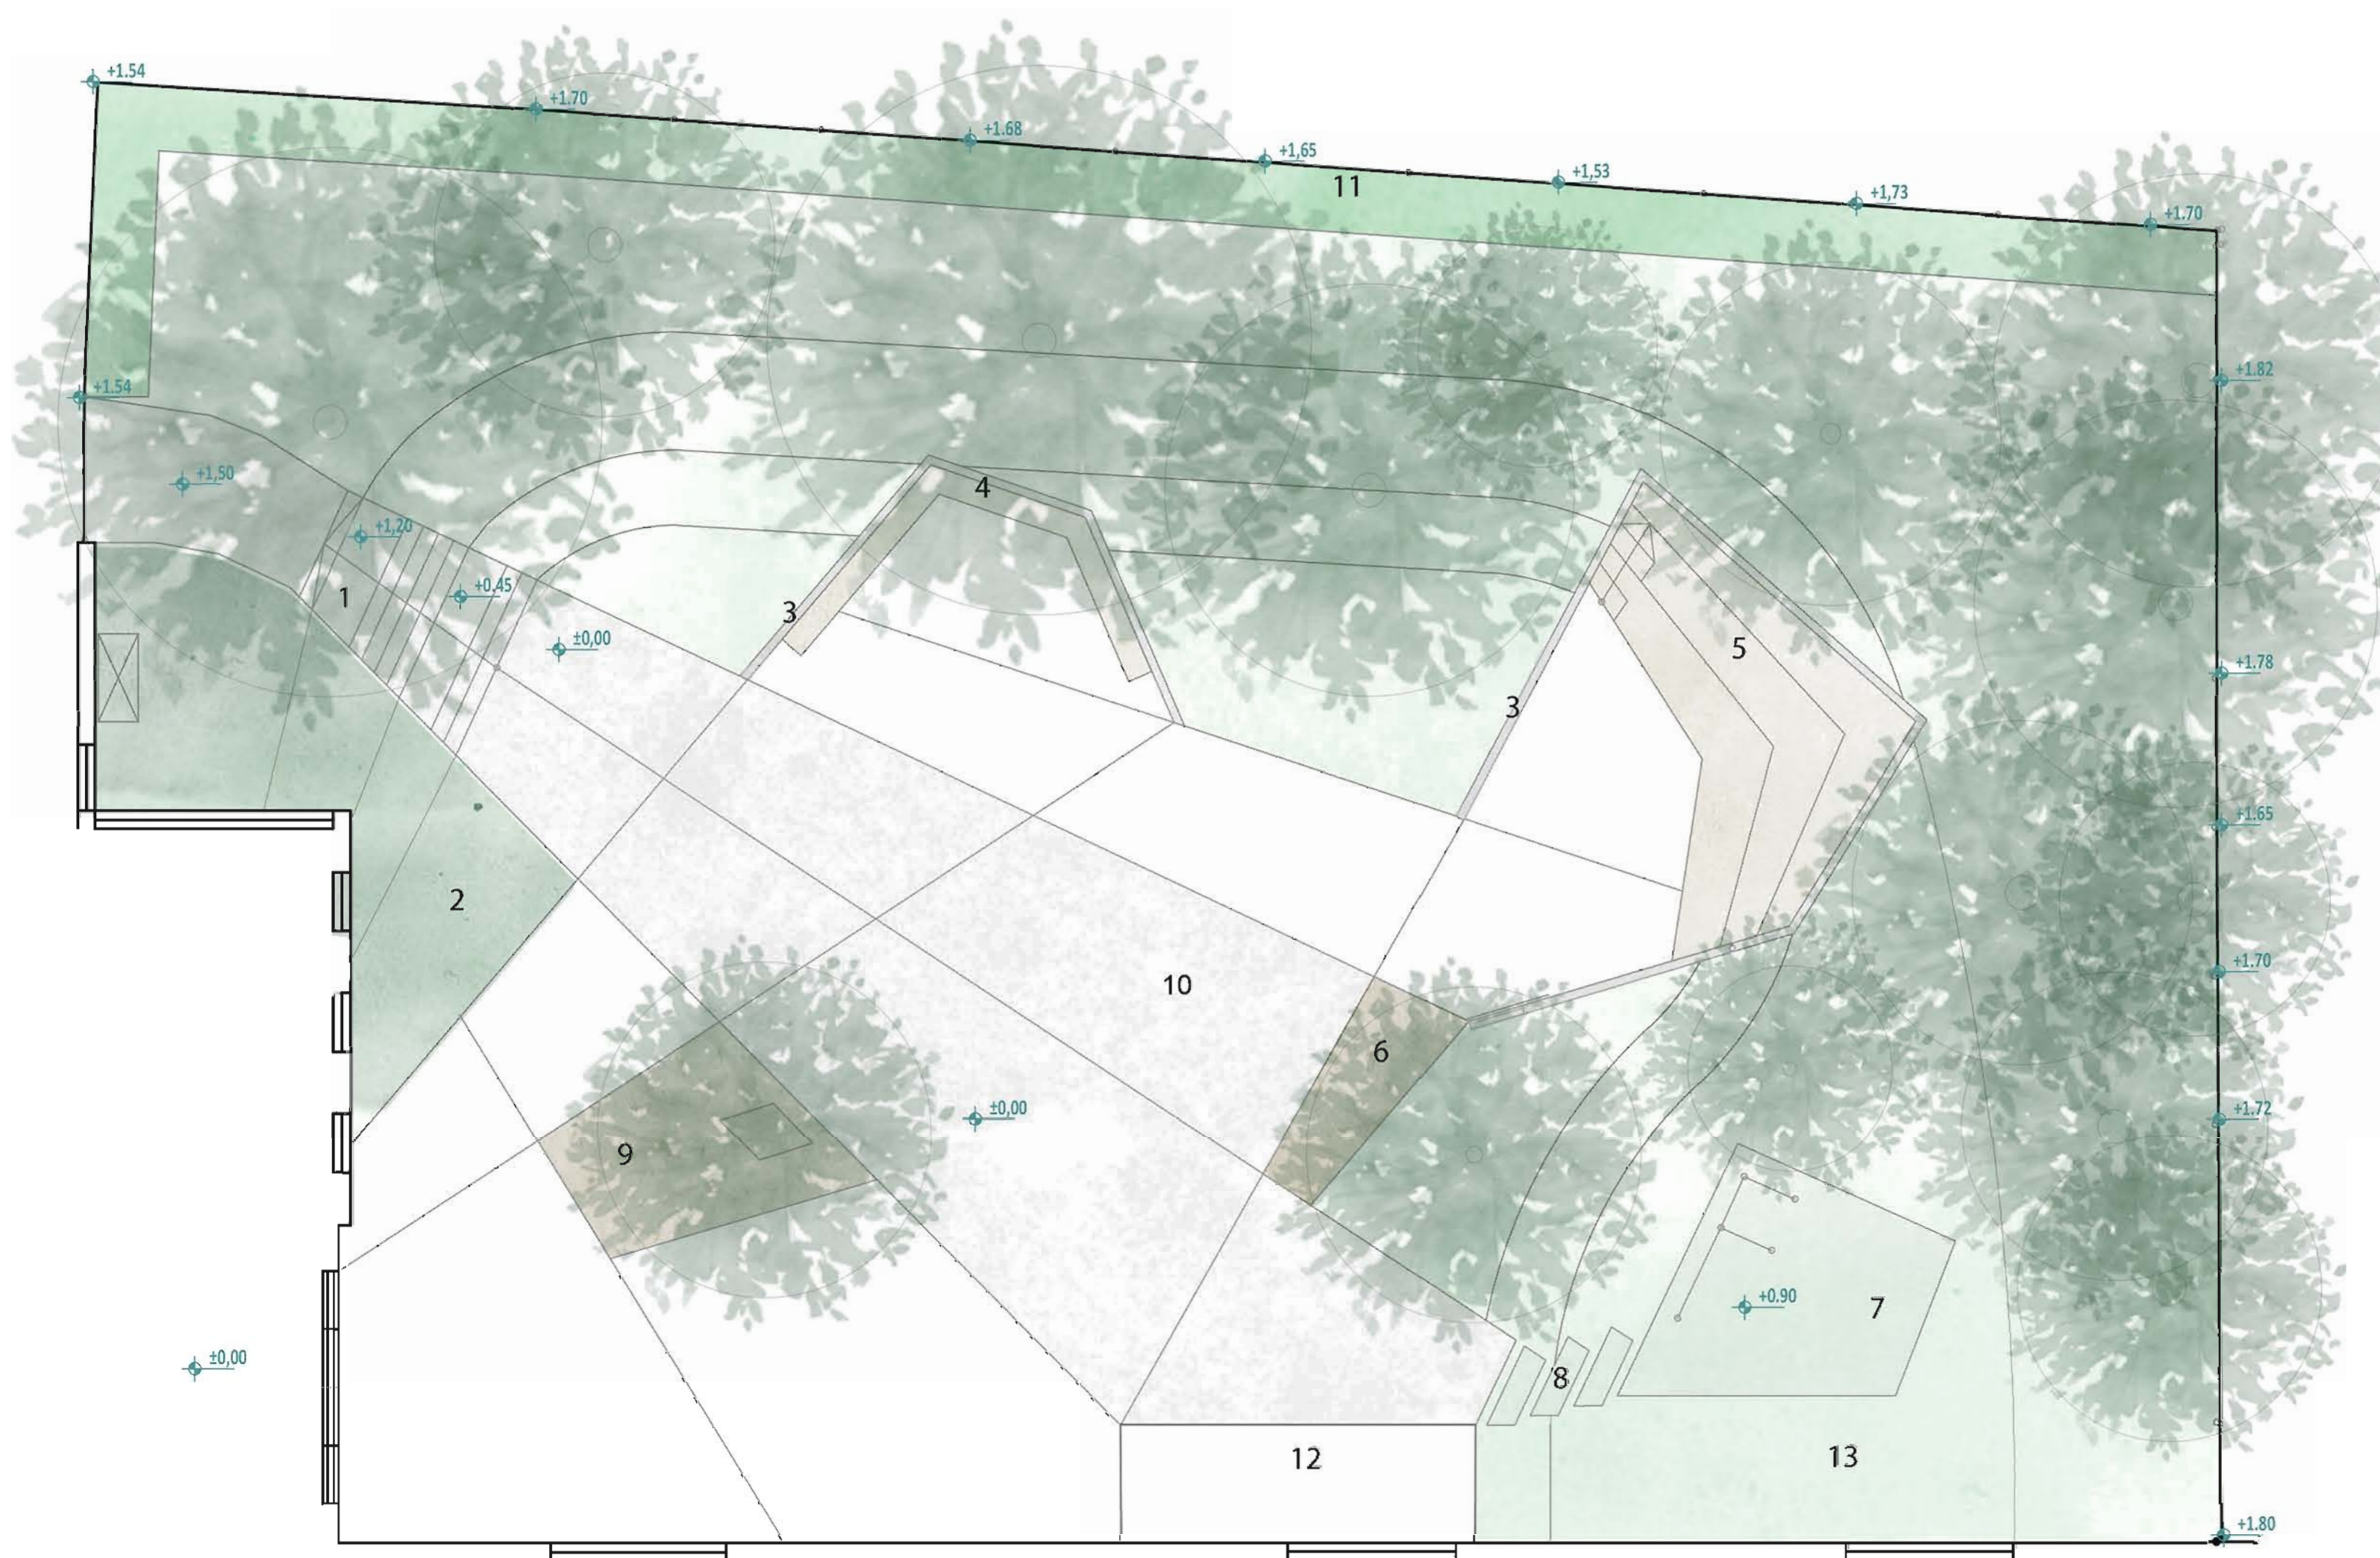

LEGENDA


- 1 stepenice
- 2 teren u nagibu i biljni nasad
- 3 zid
- 4 klupa
- 5 tribine
- 6 "poluotok" klupa
- 7. streetworkout
- 8 stepping stones
- 9 otok
- 10 opločenje
- 11 živica
- 12 vatrogasne stepenice s bršljanom
- 13 bršljan

TLOCRT KRAJOBRAZNOG UREDENJA I PRESJECI


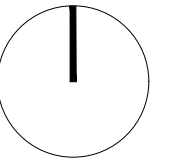


MJ 1:200


PRESJEK A - A

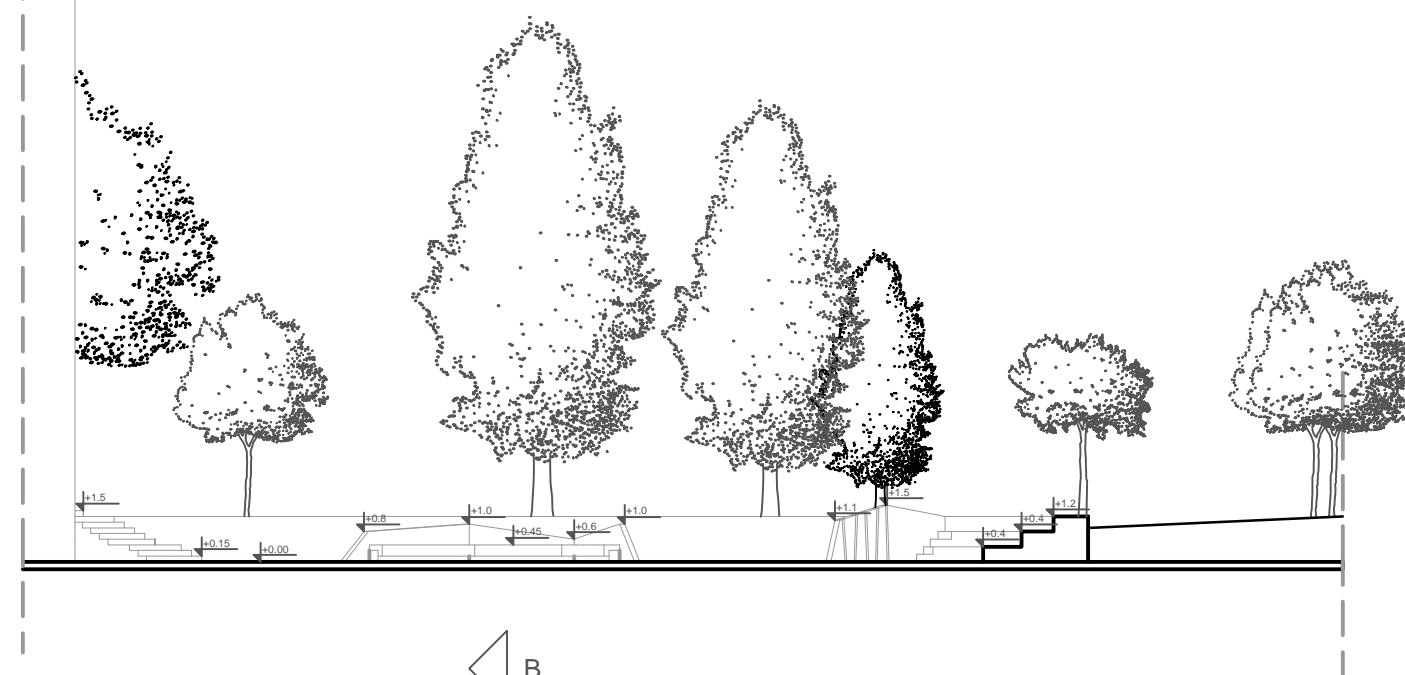


PRESJEK B - B

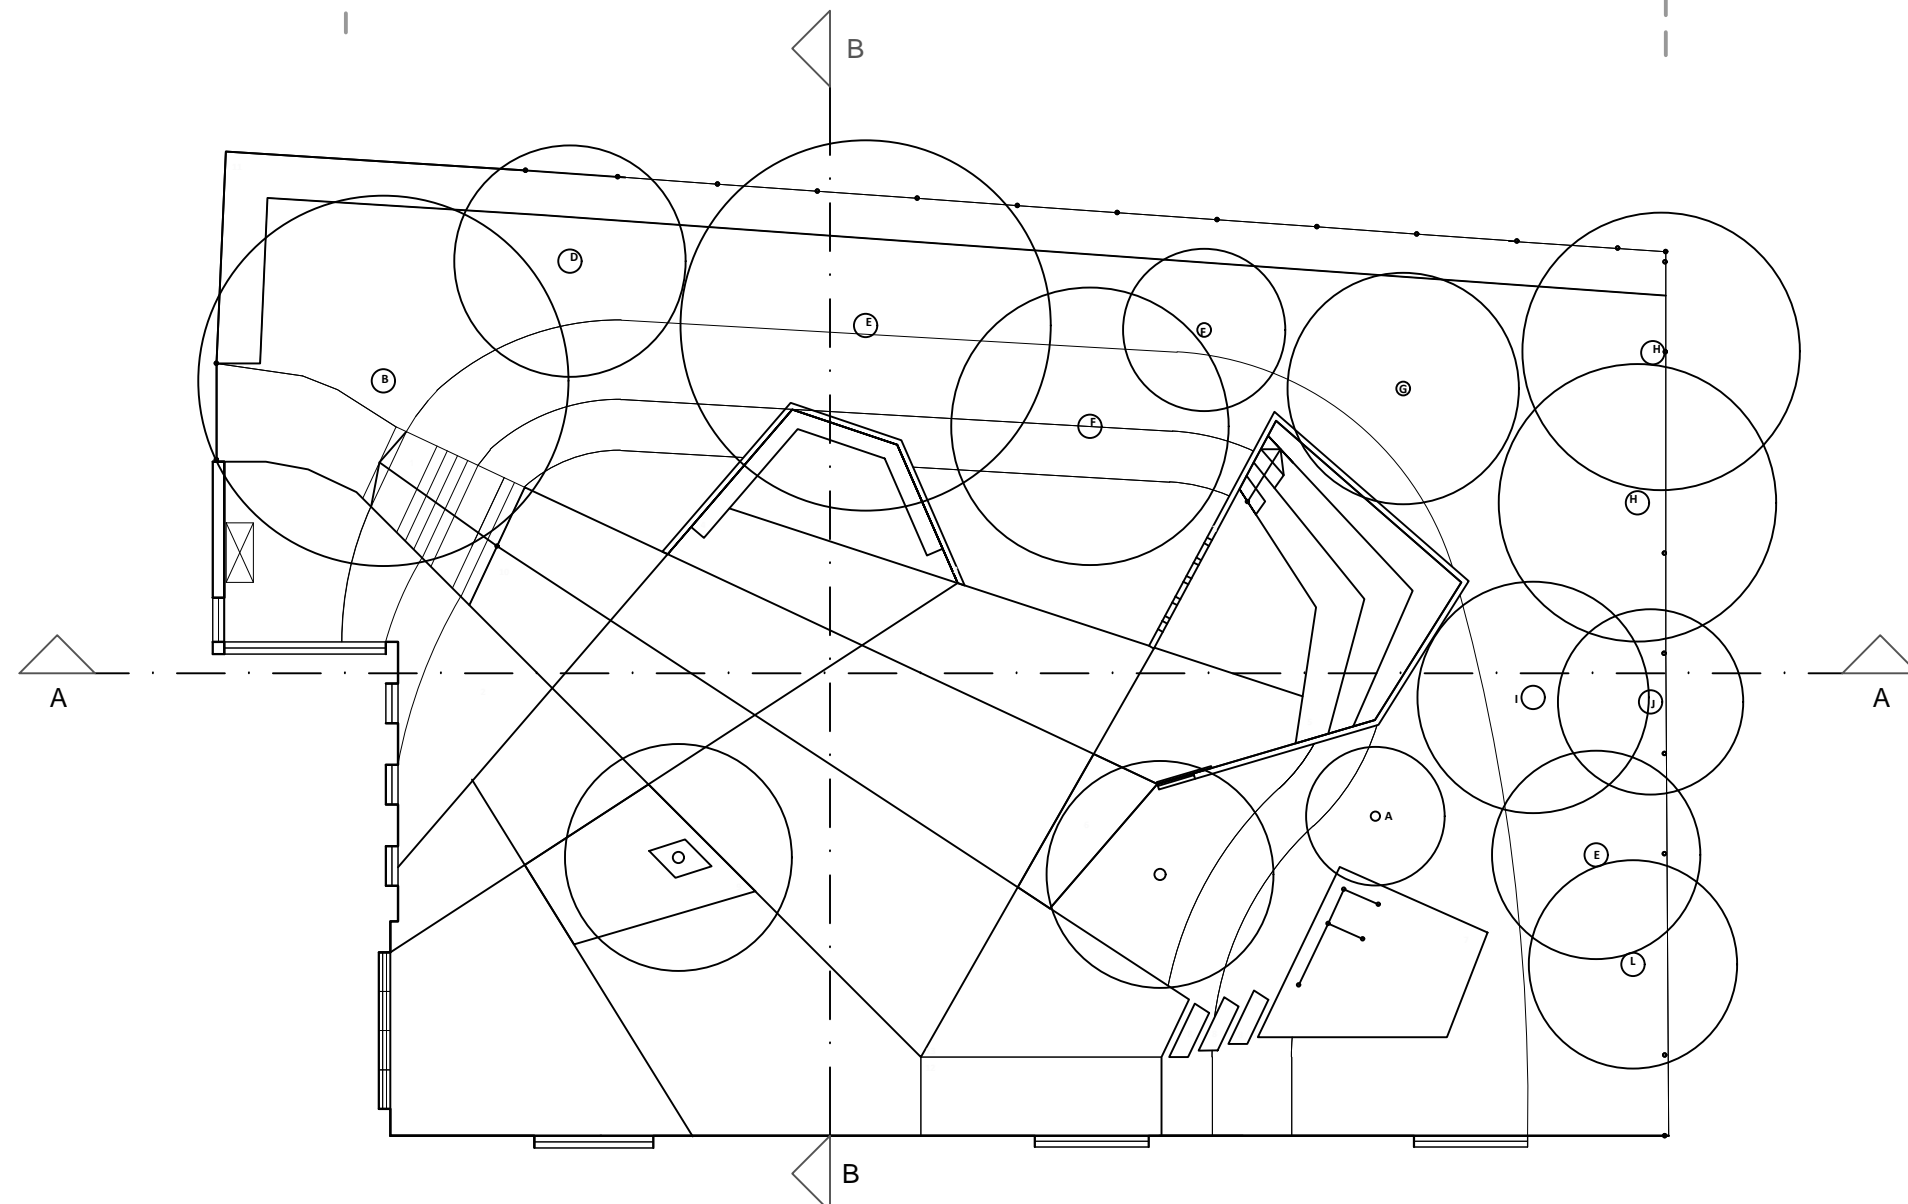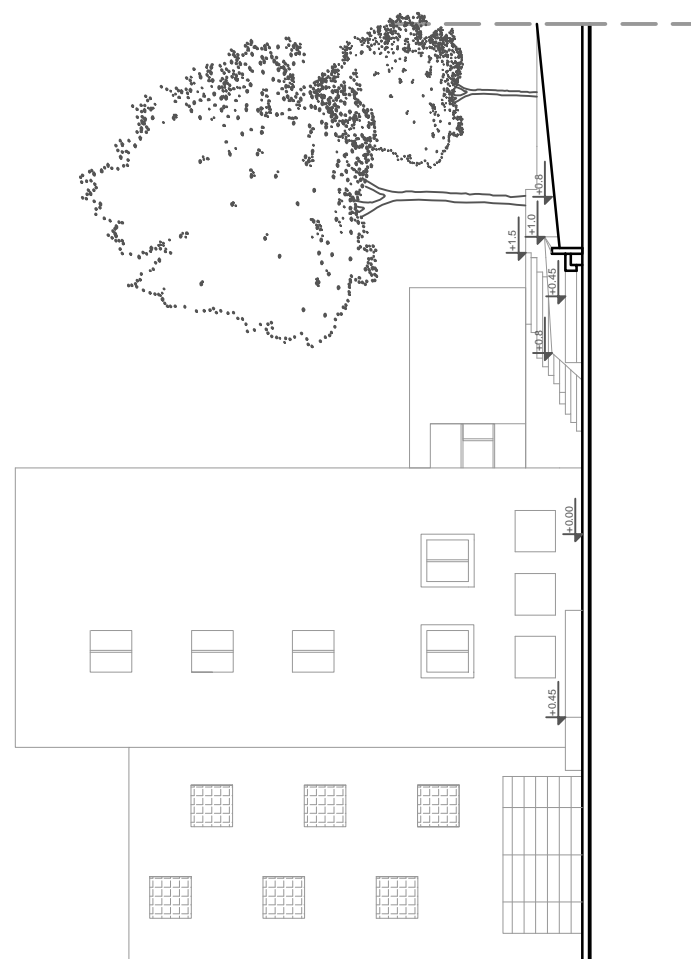

PRESJEK- POGLED A-A'

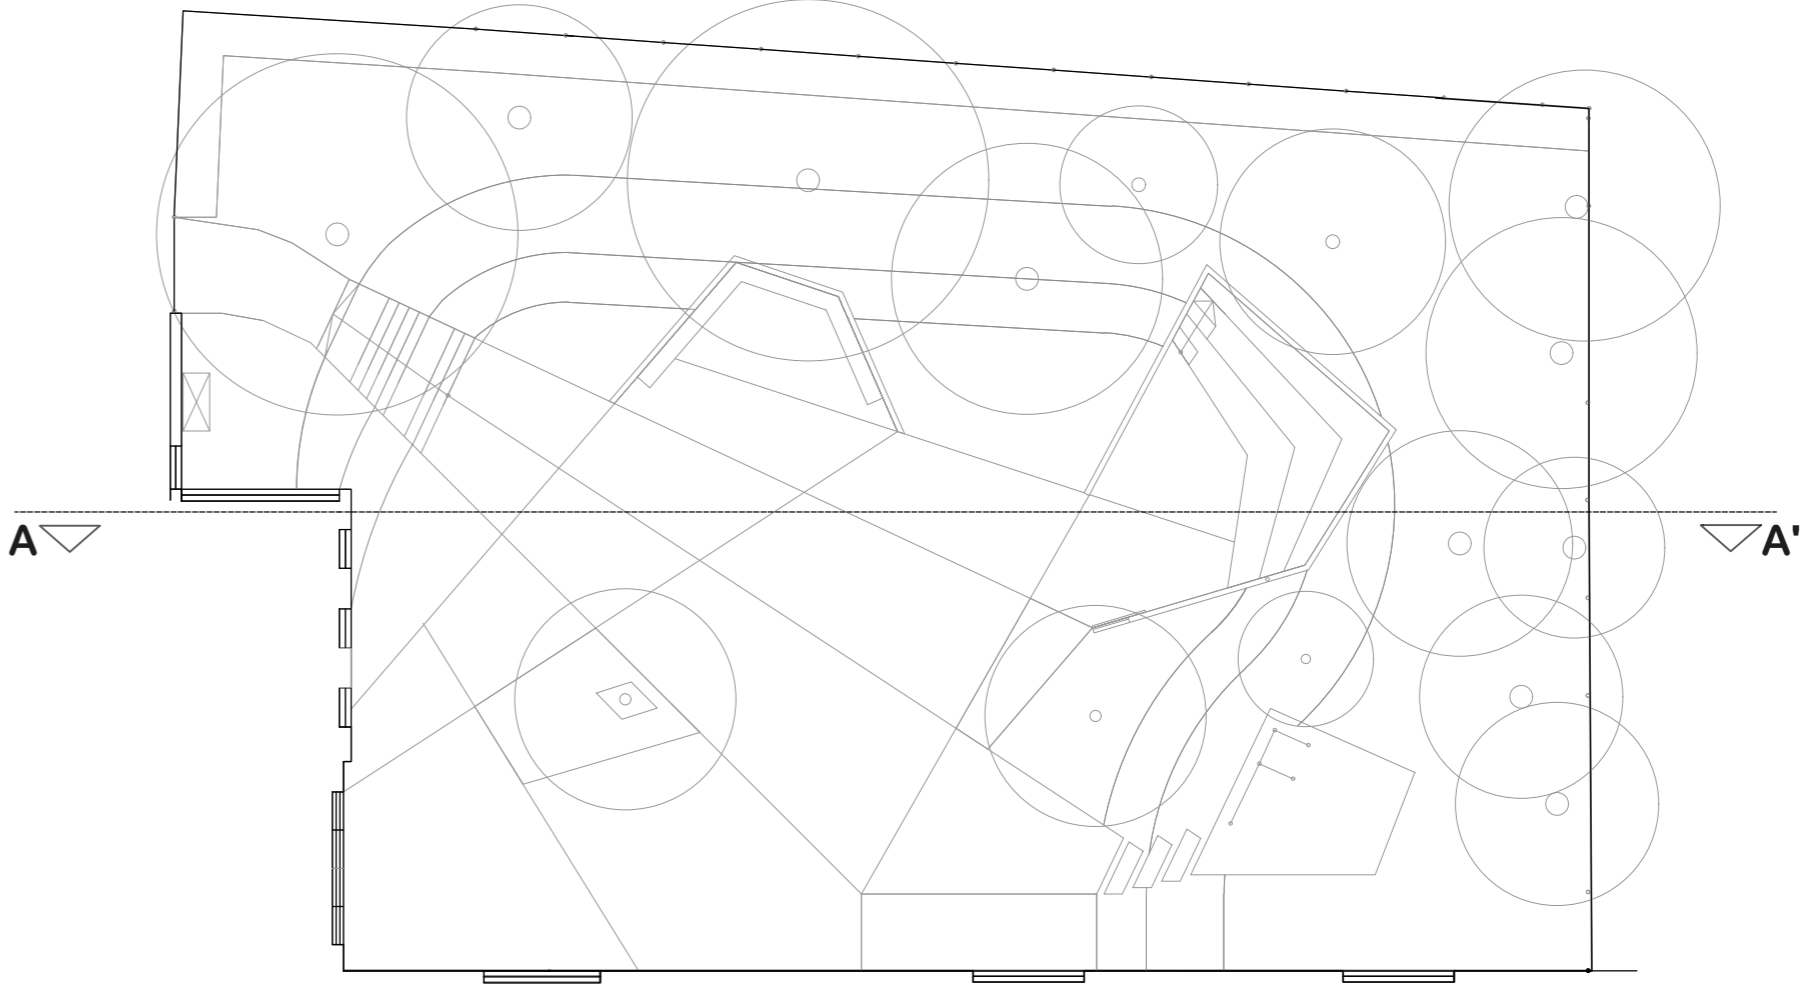

PRESJEK POGLED B-B'

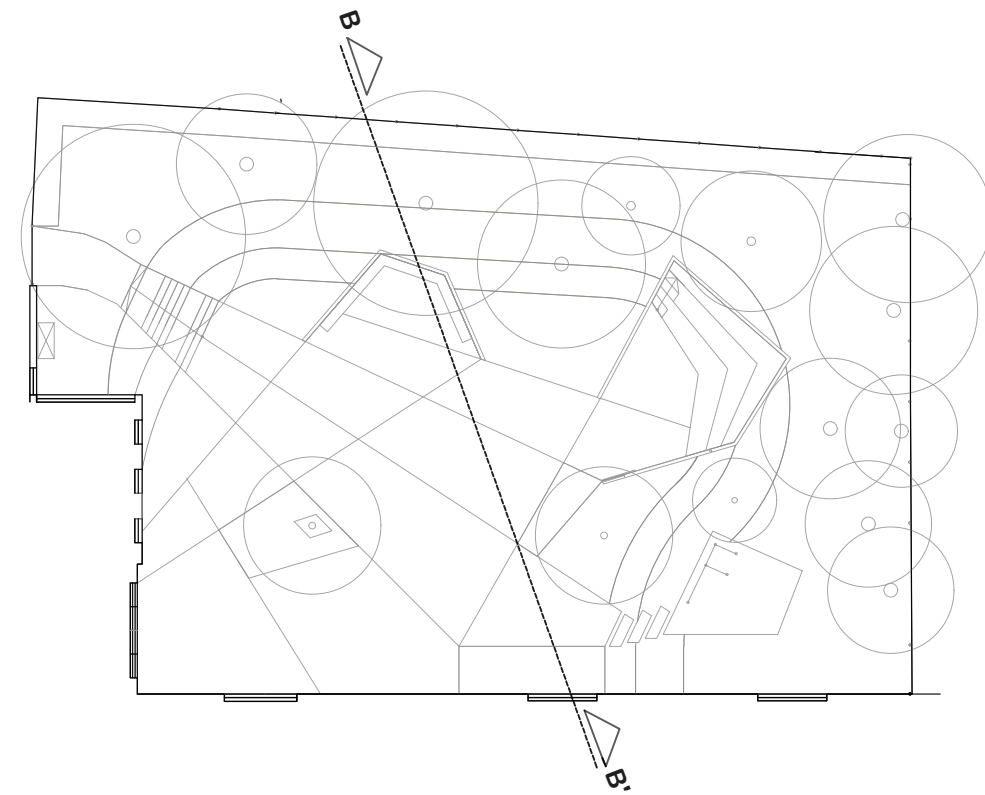

VIZUALIZACIJA

